


Window – Fuinneog

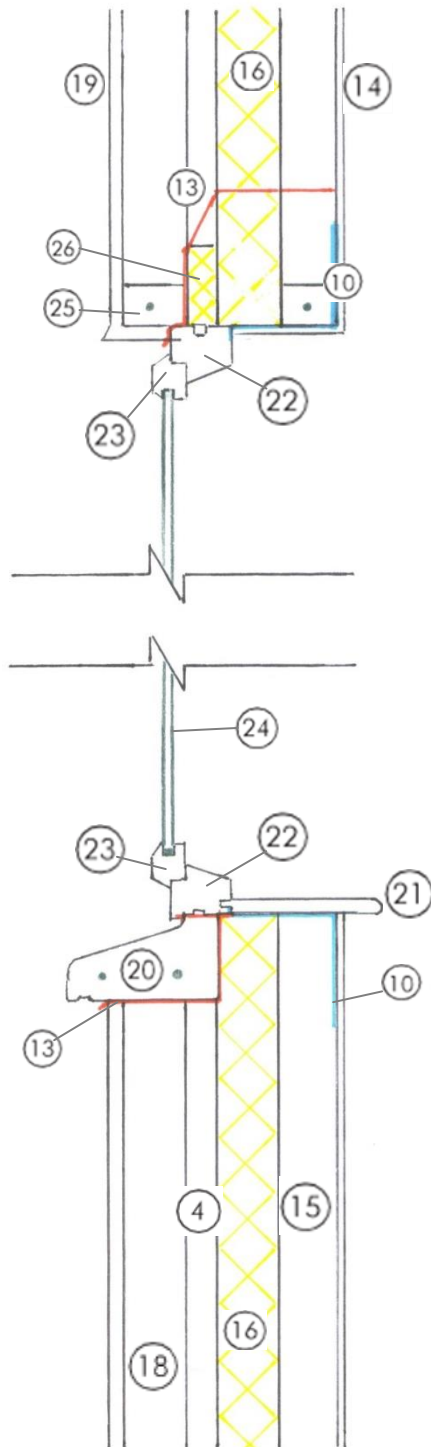

10. Airtight Barrier - **Bacann Aerdhíonadh**

13. DPC (Damp Proof Course) - **Cúrsa Taisdíonach**

14. Plaster 12mm - **Plástar 12mm**

15. Concrete block Internal Leaf 100mm - **Bloc Coincréite Balla Inmheánach 100mm**

16. Rigid Insulation - **Inslíú Dochta**

17. Cavity 50mm - **Cuas 50mm**

18. Concrete Block External Leaf 100mm - **Bloc Coincréite balla lasmuigh 100mm**

19. Render 20mm - **Rindreáil 20mm**

20. Precast Concrete - **Coincréit Réamhtheilgte**

21. Window Board - **Cláir Fuinneoige**

22. Window Frame – **Fráma Fuinneoige**

23. Window Casement - **Cás Fhuinneog**

24. Double Glazing - **Gloiniú Faoi Dhó**

25. Reinforced Concrete Lintel - **Lindéir Coincréite Threisithe**

26. The Cavity is closed with a Proprietary Cavity Closer - **Tá an cuas dúnta le dúntóir cuais dílseánaigh**